



2001 Cedar Road # 4 • Marina, CA 95355
PHONE: 225-462554 • 409-462554
ARCHITECT

THE SHOWN SITE PLAN, SPECIFICATIONS, AND NOTES ARE THE PROPERTY OF EDMOND JACOBS ARCHITECT. NO PART OF THIS DOCUMENT IS TO BE REPRODUCED OR TRANSMITTED IN ANY FORM OR BY ANY MEANS, ELECTRONIC OR MECHANICAL, INCLUDING PHOTOCOPYING, RECORDING, OR BY ANY INFORMATION STORAGE AND RETRIEVAL SYSTEM, WITHOUT THE WRITTEN PERMISSION OF THE ARCHITECT.

DATE: 11/11/2011
DRAWN BY: JACOB JACOBS
CHECKED BY: JACOB JACOBS
CADD FILE: 11/11/2011

PROJECT ADDRESS

NEW BUILDING

CARWASH AND
MAINTENANCE
SHOP

APN 044-007-003
2120 W. MAIN STREET
TURLOCK, CA 95380

CLIENT
JAMMU & SONS, LLC


2015 W. MAIN STREET
TURLOCK, CA 95380

DATE	JULY 2, 2020
DRAWN	ETJ
FILE	200-16-000-001
PROJECT NO.	200-16
PERMIT NO.	
REVISIONS	
BY	
DATE	
DESCRIPTION	

NOTIFICATION
SITE PLAN

SHEET NO.

SP-1

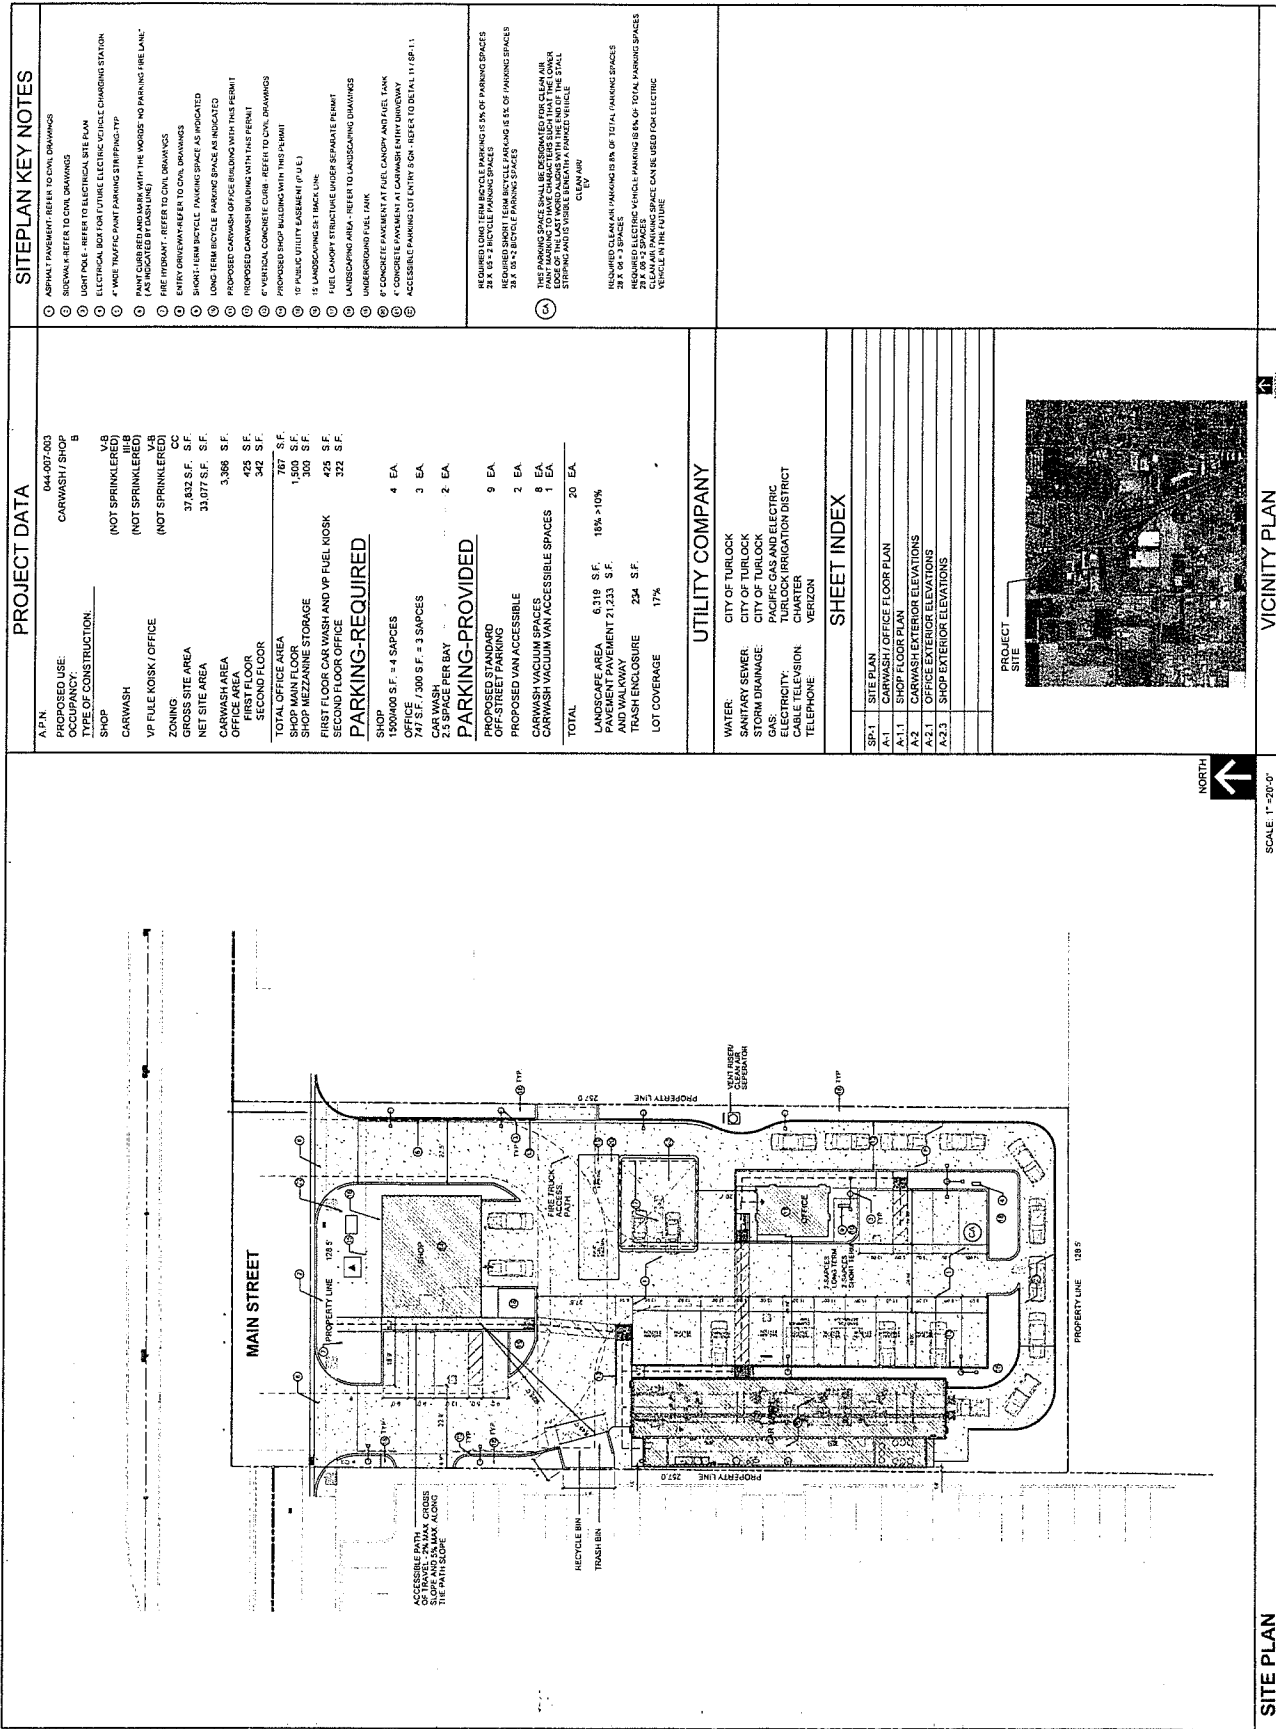



2201 College Road # 6
Menlo Park, CA 94025
Phone: 650-326-0671
ARCHITECT

THE DRAWING IS THE PROPERTY OF EDMOND JACOBS ARCHITECT. IT IS TO BE USED ONLY FOR THE PROJECT AND SITE SPECIFICALLY IDENTIFIED HEREON. IT IS NOT TO BE REPRODUCED, COPIED, OR TRANSMITTED IN ANY FORM OR BY ANY MEANS, ELECTRONIC OR MECHANICAL, WITHOUT THE WRITTEN PERMISSION OF EDMOND JACOBS ARCHITECT. ANY VIOLATION OF THESE TERMS SHALL BE CONSIDERED A BREACH OF CONTRACT AND SUBJECT TO LEGAL ACTION.

EDMOND JACOBS ARCHITECT
CONSULTANT

PROJECT ADDRESS
NEW BUILDING

CARWASH AND
MAINTENANCE
SHOP

APN 044-007-003
2120 W. MAIN STREET
TURLOCK, CA 95380

CLIENT
JAMMU & SONS, LLC


2015 W. MAIN STREET
TURLOCK, CA 95380

DATE	JULY 2, 2015
DRAWN	D.J.
FILE	252-18 AT1100.FLM
PROJECT NO	252-18
PERMIT NO	
REVISIONS	
BY	
DATE	
DESCRIPTION	

SHOP
FLOOR PLAN


SHEET NO

A-1.1

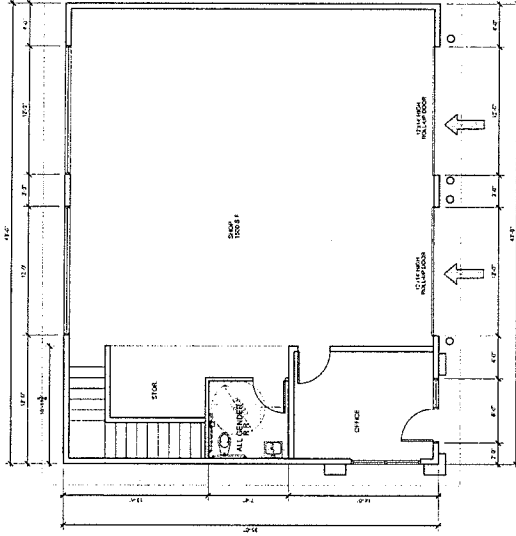

SCALE: 3/16" = 1'-0"

FLOOR PLAN

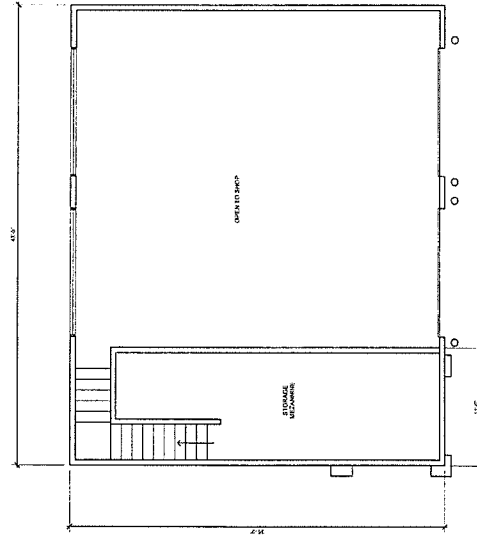

SCALE: 3/16" = 1'-0"

MEZZANINE FLOOR PLAN



775 1st St. Suite 101
Palo Alto, CA 94301
Phone: 650-321-0574
Fax: 650-321-0575
www.edmondjacobs.com

ARCHITECT

CONSULTANT
PROJECT ADDRESS
NEW BUILDING

CARWASH AND
MAINTENANCE
SHOP

APN 044-007-003
2120 W. MAIN STREET
TURLOCK, CA 95380

CLIENT

JAMALI & SONS, LLC

2015 W. MAIN STREET
TURLOCK, CA 95380

DATE	JULY 1, 2013
DRAWN	EJ
FILE	252-13-04 EXTERIOR ELEVATION
PROJECT NO.	252-13
PRINTING	BY
REVISION	BY
DESCRIPTION	


OFFICE EXTERIOR
ELEVATIONS

SHEET NO.

A-2.1


EXTERIOR ELEVATIONS KEY NOTES

1. 7/8" STUCCO 1/2" COAT APPLICATION
2. ALUMINUM STOREFRONT SYSTEM WITH DUAL GLAZING
3. NOT USED
4. STUCCOED TRIM
5. EXPANSION JOINT
6. PAINT TO MATCH STUCCO COLOR
7. 1/2" WALL MOUNTED LIGHT FIXTURE
8. WALL MOUNTED LIGHT FIXTURE
9. STUCCOED CORNICE

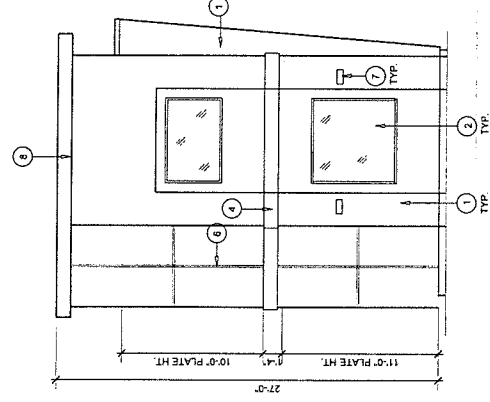


SOUTH ELEVATION

SCALE: 1/4" = 1'-0"

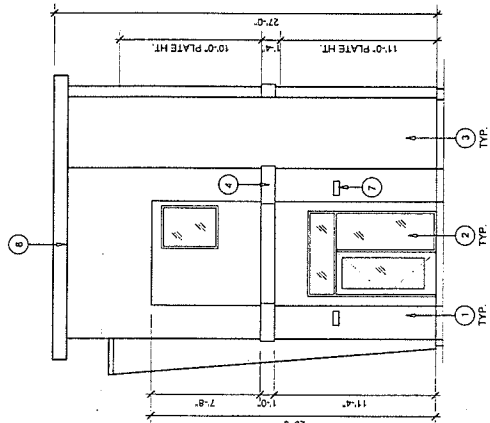


NORTH ELEVATION

SCALE: 1/4" = 1'-0"

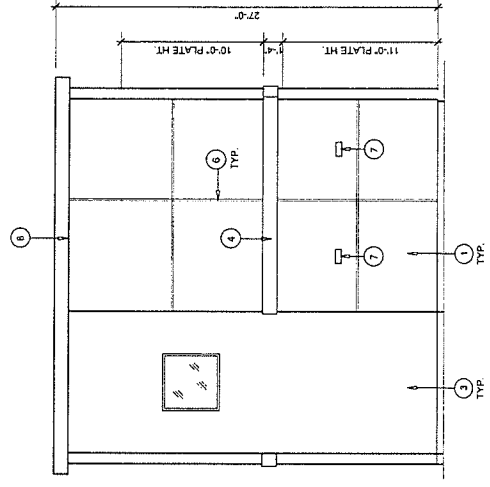

WEST ELEVATION

SCALE: 1/4" = 1'-0"

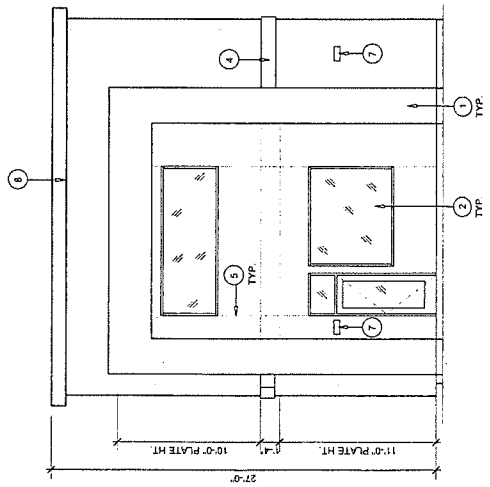


EAST ELEVATION

SCALE: 1/4" = 1'-0"


EXTERIOR ELEVATIONS KEY NOTES

1. RE-STUCCO (COAT APPLICATION)
2. STONEPOINT SYSTEM
3. EXPANSION JOINT
4. PAINT TO MATCH STUCCO COLOR
5. PAINT TO MATCH STUCCO COLOR
6. ALUMINUM SECTIONAL OVERHEAD DOOR
7. WALL MOUNTED LIGHT FIXTURE
8. STUCCOED TRIM
9. METAL ROLLUP - PAINTED

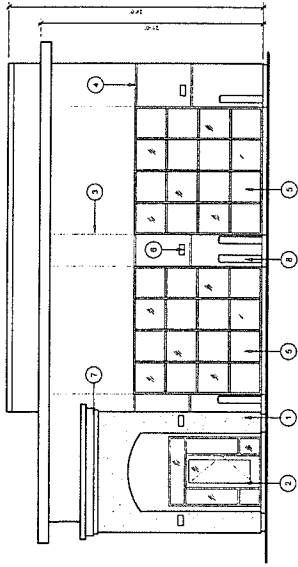


SOUTH ELEVATION

SCALE: 3/16" = 1'-0"

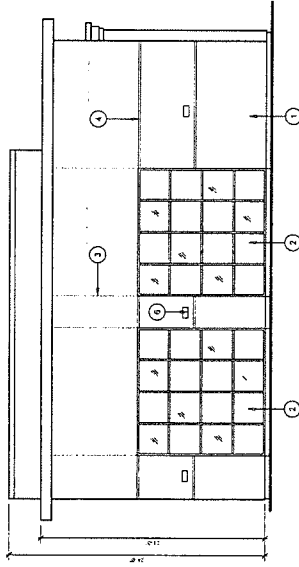


NORTH ELEVATION

SCALE: 3/16" = 1'-0"

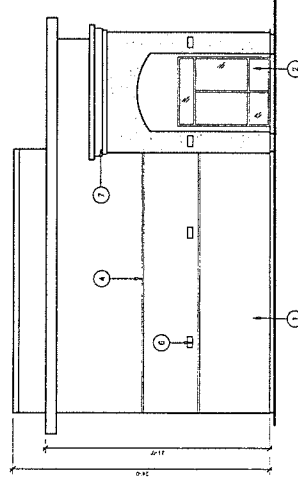

WEST ELEVATION

SCALE: 3/16" = 1'-0"

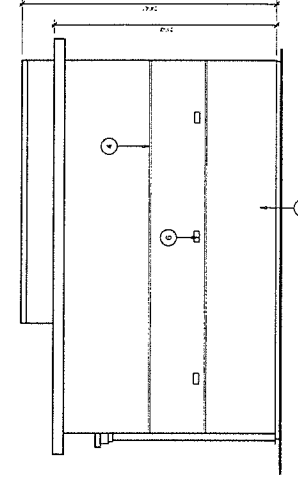

EAST ELEVATION

SCALE: 3/16" = 1'-0"



2101 CHINA HILL RD. • MILPITAS, CA 95035
TEL: 408.261.1234 • WWW.EDMONDJACOBS.COM
ARCHITECT

THE ARCHITECT'S RESPONSIBILITY IS TO PROVIDE THE DESIGN AND CONSTRUCTION DOCUMENTS FOR THE PROJECT. THE ARCHITECT IS NOT RESPONSIBLE FOR THE CONSTRUCTION OF THE PROJECT OR FOR THE PERFORMANCE OF THE PROJECT. THE ARCHITECT'S RESPONSIBILITY IS TO PROVIDE THE DESIGN AND CONSTRUCTION DOCUMENTS FOR THE PROJECT. THE ARCHITECT IS NOT RESPONSIBLE FOR THE CONSTRUCTION OF THE PROJECT OR FOR THE PERFORMANCE OF THE PROJECT.

CONSULTANT

PROJECT ADDRESS

NEW BUILDING

CARWASH AND
MAINTENANCE
SHOP

APN 044-007-003
2120 W. MAIN STREET
TURLOCK, CA 95380

CLIENT

JAMMU & SONS, LLC

2015 W. MAIN STREET
TURLOCK, CA 95380

DATE: JAN 2, 2020

DRAWN: ETJ

FILE: 2020-11-11-001-11-11-11

PROJECT NO: 202-11

PERMIT NO:

REVISIONS:

BY:

SECTION
SHOP EXTERIOR
ELEVATIONS

SHEET NO

A-2.2