



ANDERSON-LIUH INC.
115 OLYMPIC DRIVE
TAMPA, FL 33606
OWNER



JUSTIN W. CAPP INC.
ENGINEERING & DESIGN
JUSTIN W. CAPP
P.E.
1101 10TH AVENUE N.E.
SUITE 200
TAMPA, FL 33604
DESIGNER

FOR REVIEW ONLY

USE OF THIS PLAN IS LIMITED TO THE PROJECT AND SITE SHOWN ON THE PLANS. IT IS NOT TO BE USED FOR ANY OTHER PROJECT OR SITE. ANY REUSE OF THIS PLAN FOR ANY OTHER PROJECT OR SITE IS AT THE USER'S RISK. THE USER SHALL BE RESPONSIBLE FOR OBTAINING ALL NECESSARY PERMITS AND APPROVALS FROM THE APPROPRIATE AGENCIES. 




REGISTERED PROFESSIONAL ENGINEER
STATE OF FLORIDA
NO. 12220
EXPIRATION DATE 12/31/2025

115 OLYMPIC DRIVE
TAMPA, FL 33606
11 & 13 Building


SITE PLAN

115 OLYMPIC DRIVE
TAMPA, FL 33606
11 & 13 Building

115 OLYMPIC DRIVE
TAMPA, FL 33606
11 & 13 Building

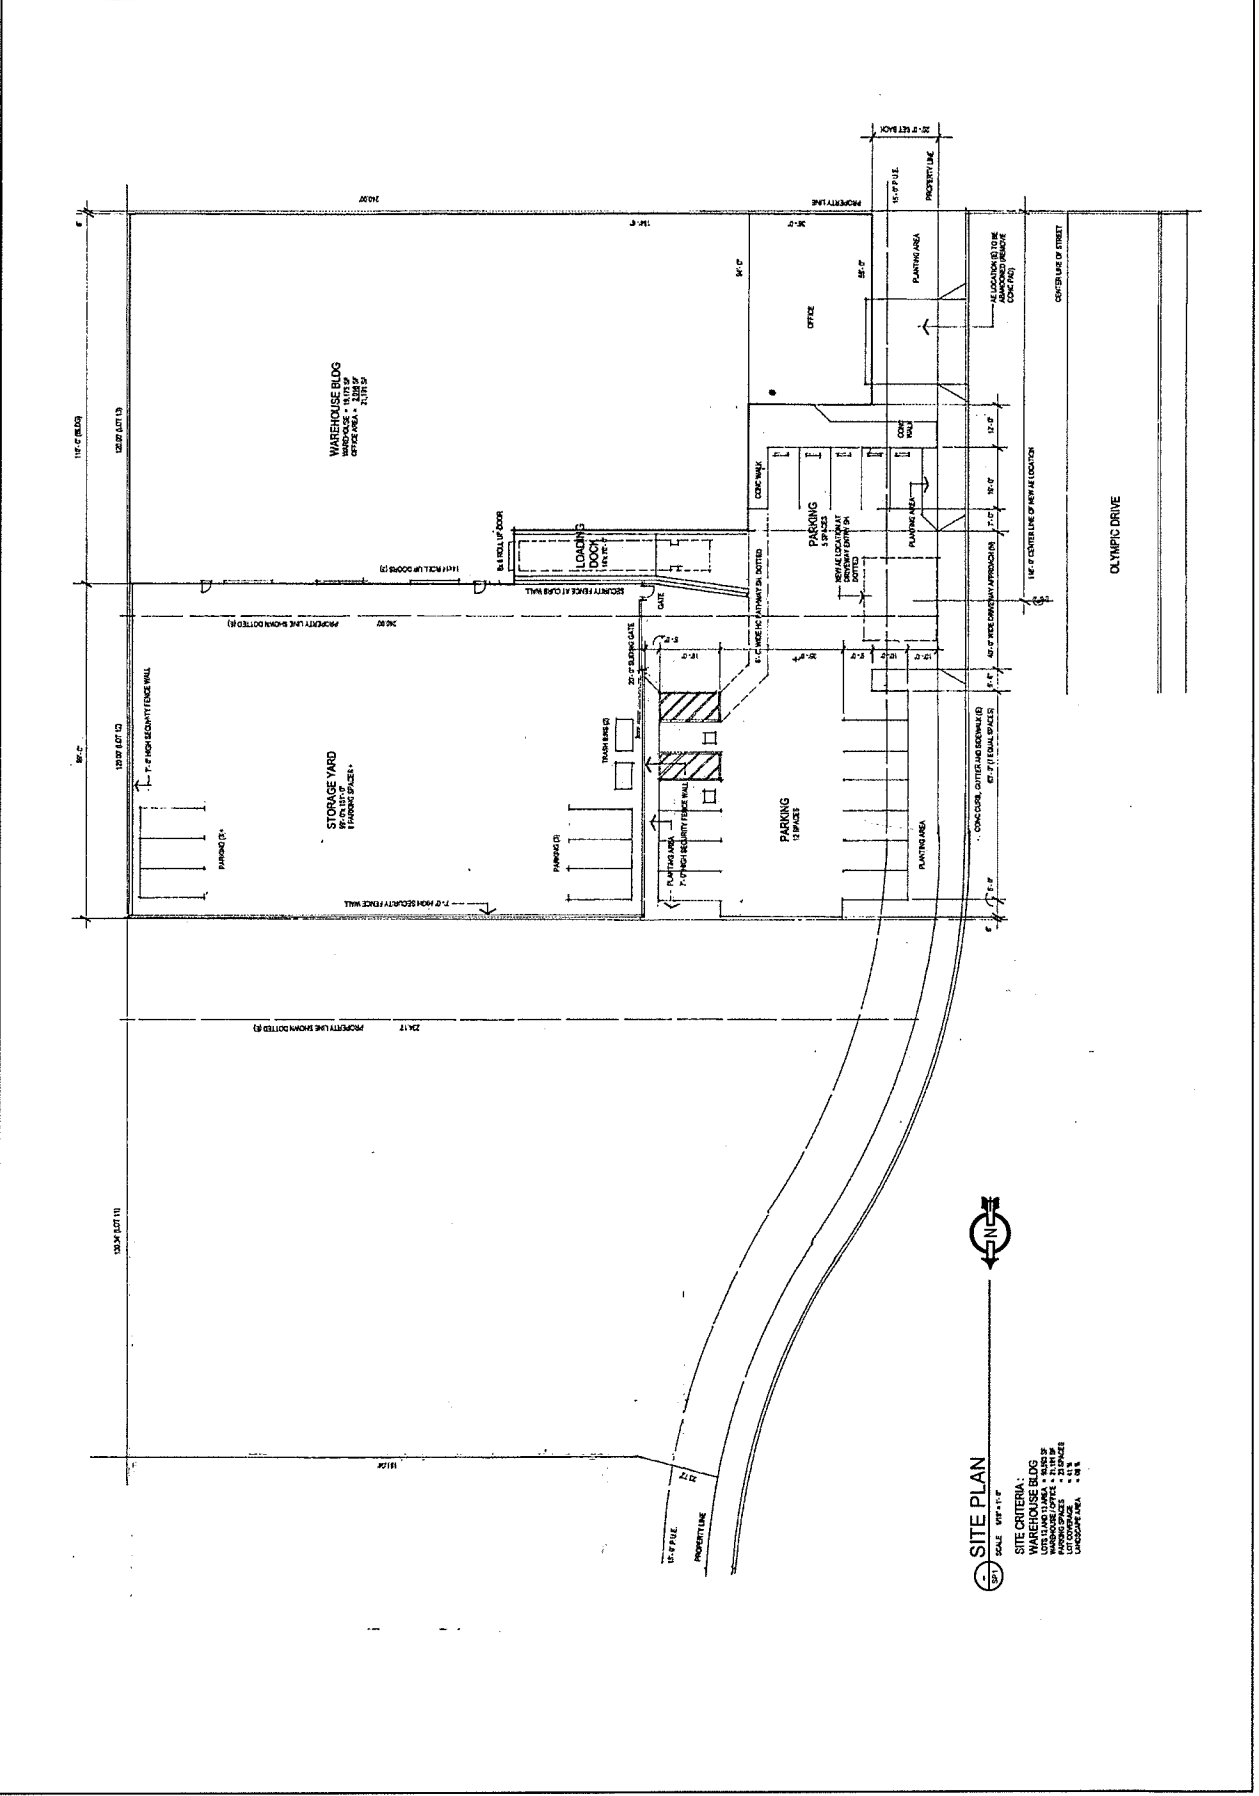

SITE PLAN
SCALE: 1/8" = 1'-0"
SITE CRITERIA:
WAREHOUSE BLDG
STORAGE YARD
PARKING
PLANTING AREA
CONCRETE DRIVE
SEWER EASEMENT
UTILITY EASEMENT

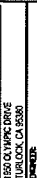

JUSTIN W. CAPP, Inc.

ENGINEERING + DESIGN

JUSTIN W. CAPP
OF JENSEN, W. JENSEN
WITH TIM STREIB, ARCHITECT, CH. BERNARD
AND BOB AND. INTERIOR CH. BERNARD

FOR REVIEW ONLY

[illegible]

THE DESIGN DATA CONTAINED IN THIS DRAWING IS THE PROPERTY OF JAYM, INC. AND MAY NOT BE REPRODUCED OR USED WITHOUT WRITTEN PERMISSION. JAYM, INC. IS NOT TO BE USED FOR CONSTRUCTION PURPOSES. SCALED AND DATED. THE END USER IS RESPONSIBLE FOR CORROBORATION OF FIELD CONDITIONS, DIMENSIONS, AND WITH NOT OTHERWISE SHOWN BY THIS DRAWING.




PROJECT NAME:
Enterprise Park Lots
11 & 13 Building

FLOOR PLAN

DO FILE NAME: 15X48-A1.D.DWG

AS NOTED	AS NOTED

JOB NUMBER: 19348	DRAWN: JOE CHECK: JMC DATE: 12/20/08	SHEET NUMBER: A1.0
----------------------	--	-----------------------

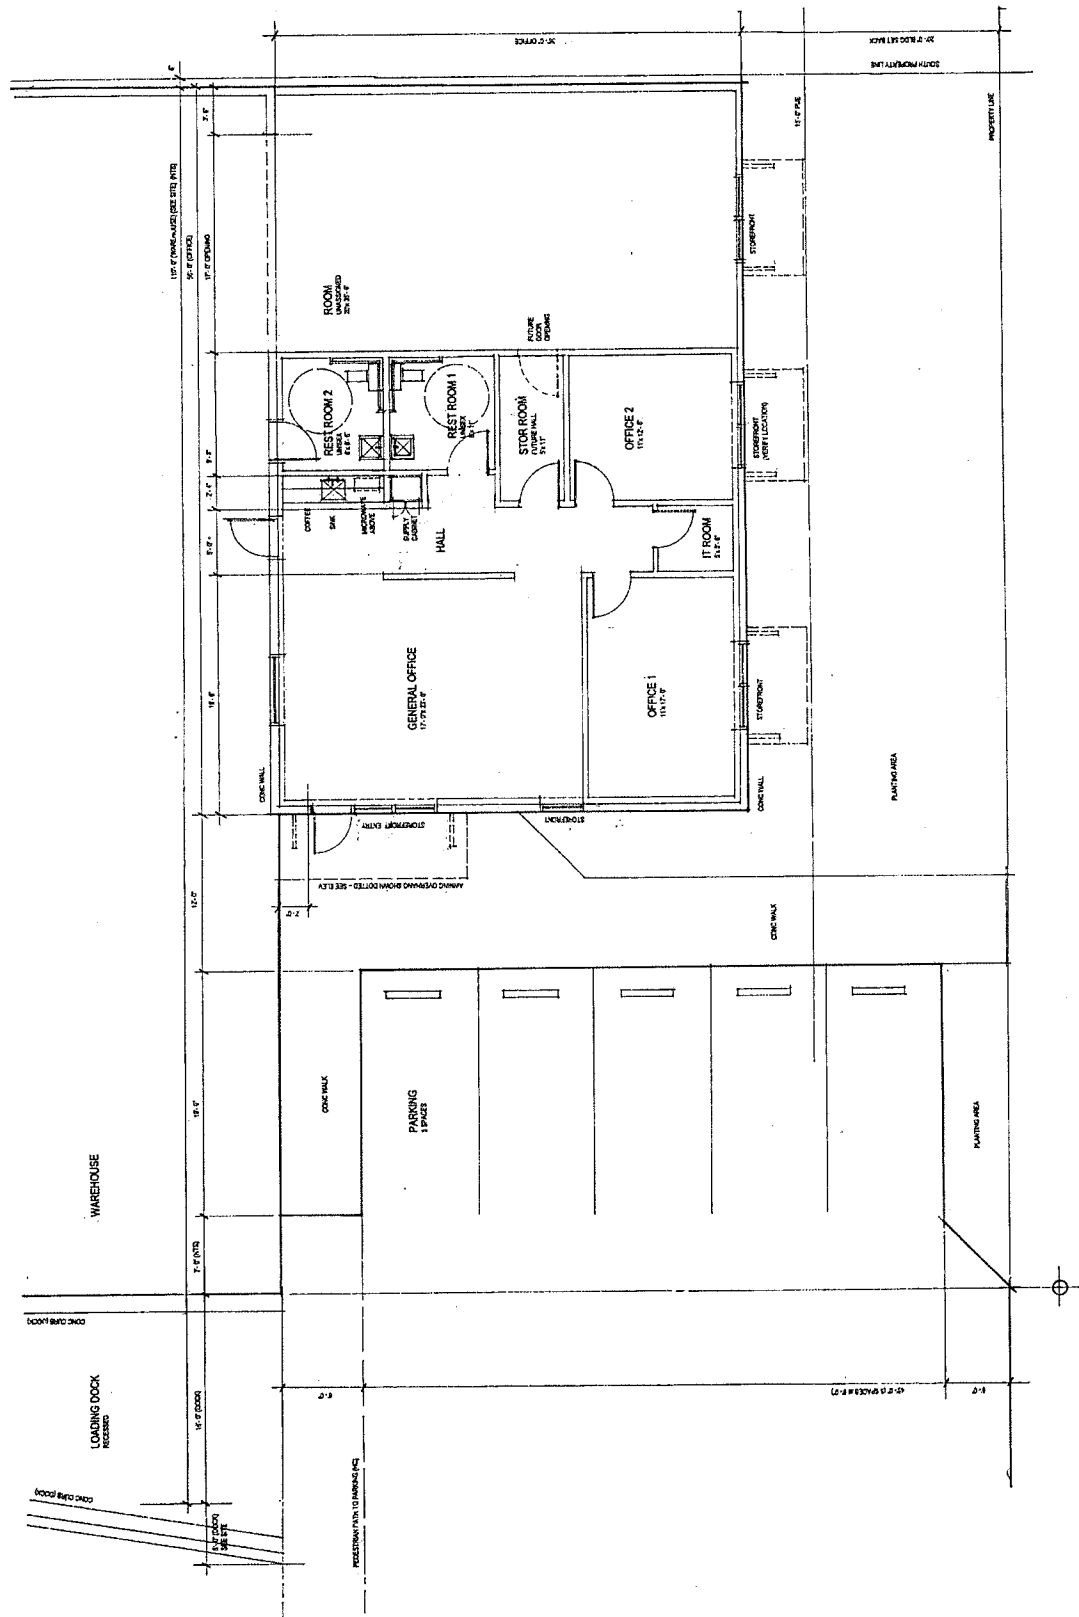

1 FLOOR PLAN
A1.5 1/4" = 1'-0"

FOR REVIEW ONLY

[illegible]

DESIGNER

DESIGN DATA CONTAINED IN THE DRAWING IS THE PROPERTY OF JOHN W. CAMP AND MAY NOT BE REPRODUCED OR USED WITHOUT WRITTEN PERMISSION. DRAWINGS ARE NOT TO BE USED FOR CONSTRUCTION OR SCALED AND GATED. THE END USER IS RESPONSIBLE FOR COORDINATION OF FIELD CONDITIONS, CONDITIONS, AND WORK NOT OTHERWISE SHOWN BY THIS DRAWING.

JOHN W. CAMP



PLATE




SUBJECT NAME:
Enterprise Park Lots
1 & 13 Building


DATE FILED: 1934-02-07 PM

EXTERIOR ELEVATIONS

9348	OWNER JOE	SEAT NUMBER
	CARD JWC	A20

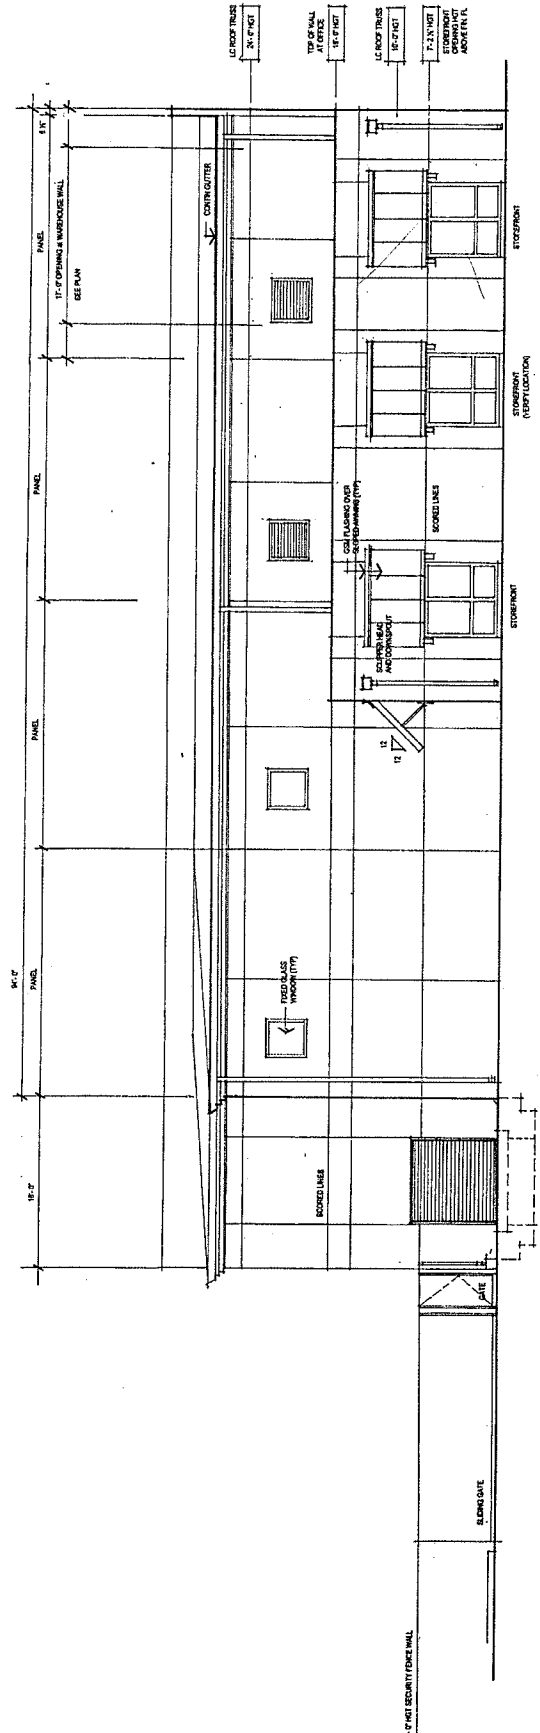

1 WEST ELEVATION
3'15" = 1'-0"

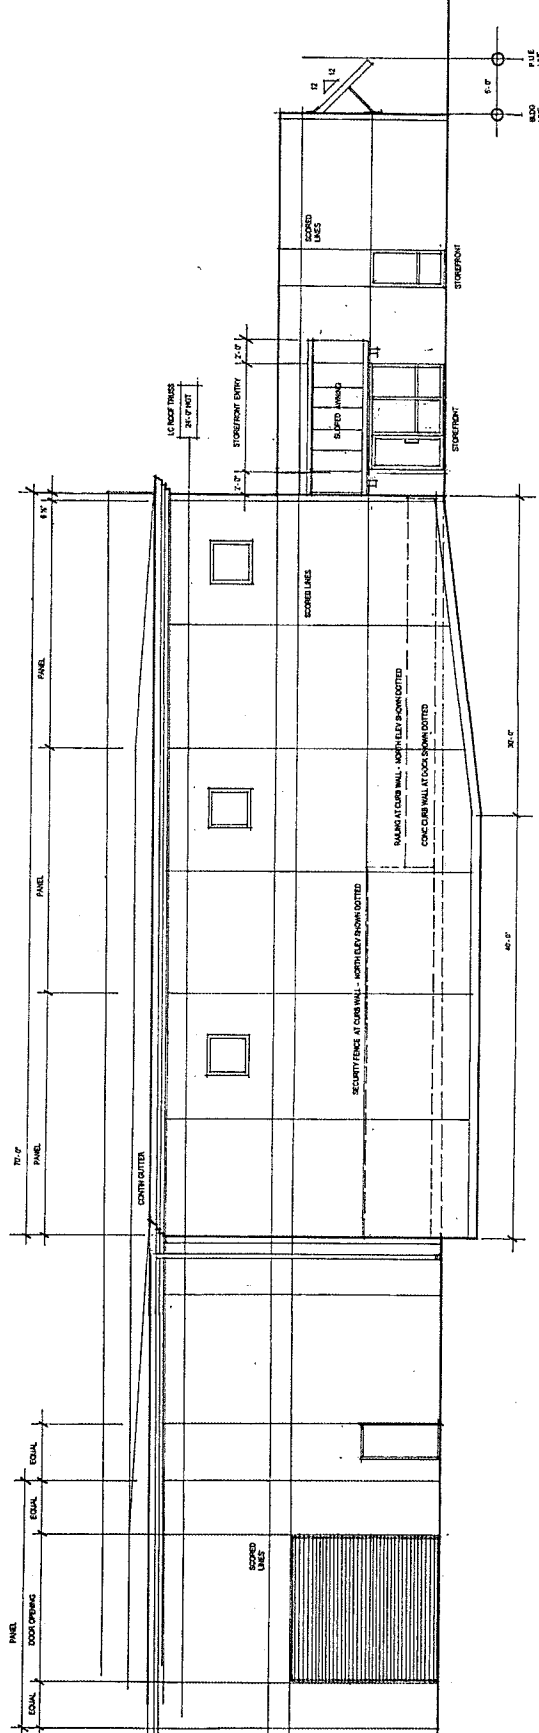

2 PARTIAL NORTH ELEVATION
43.0 3/16" = 1'-0"

