


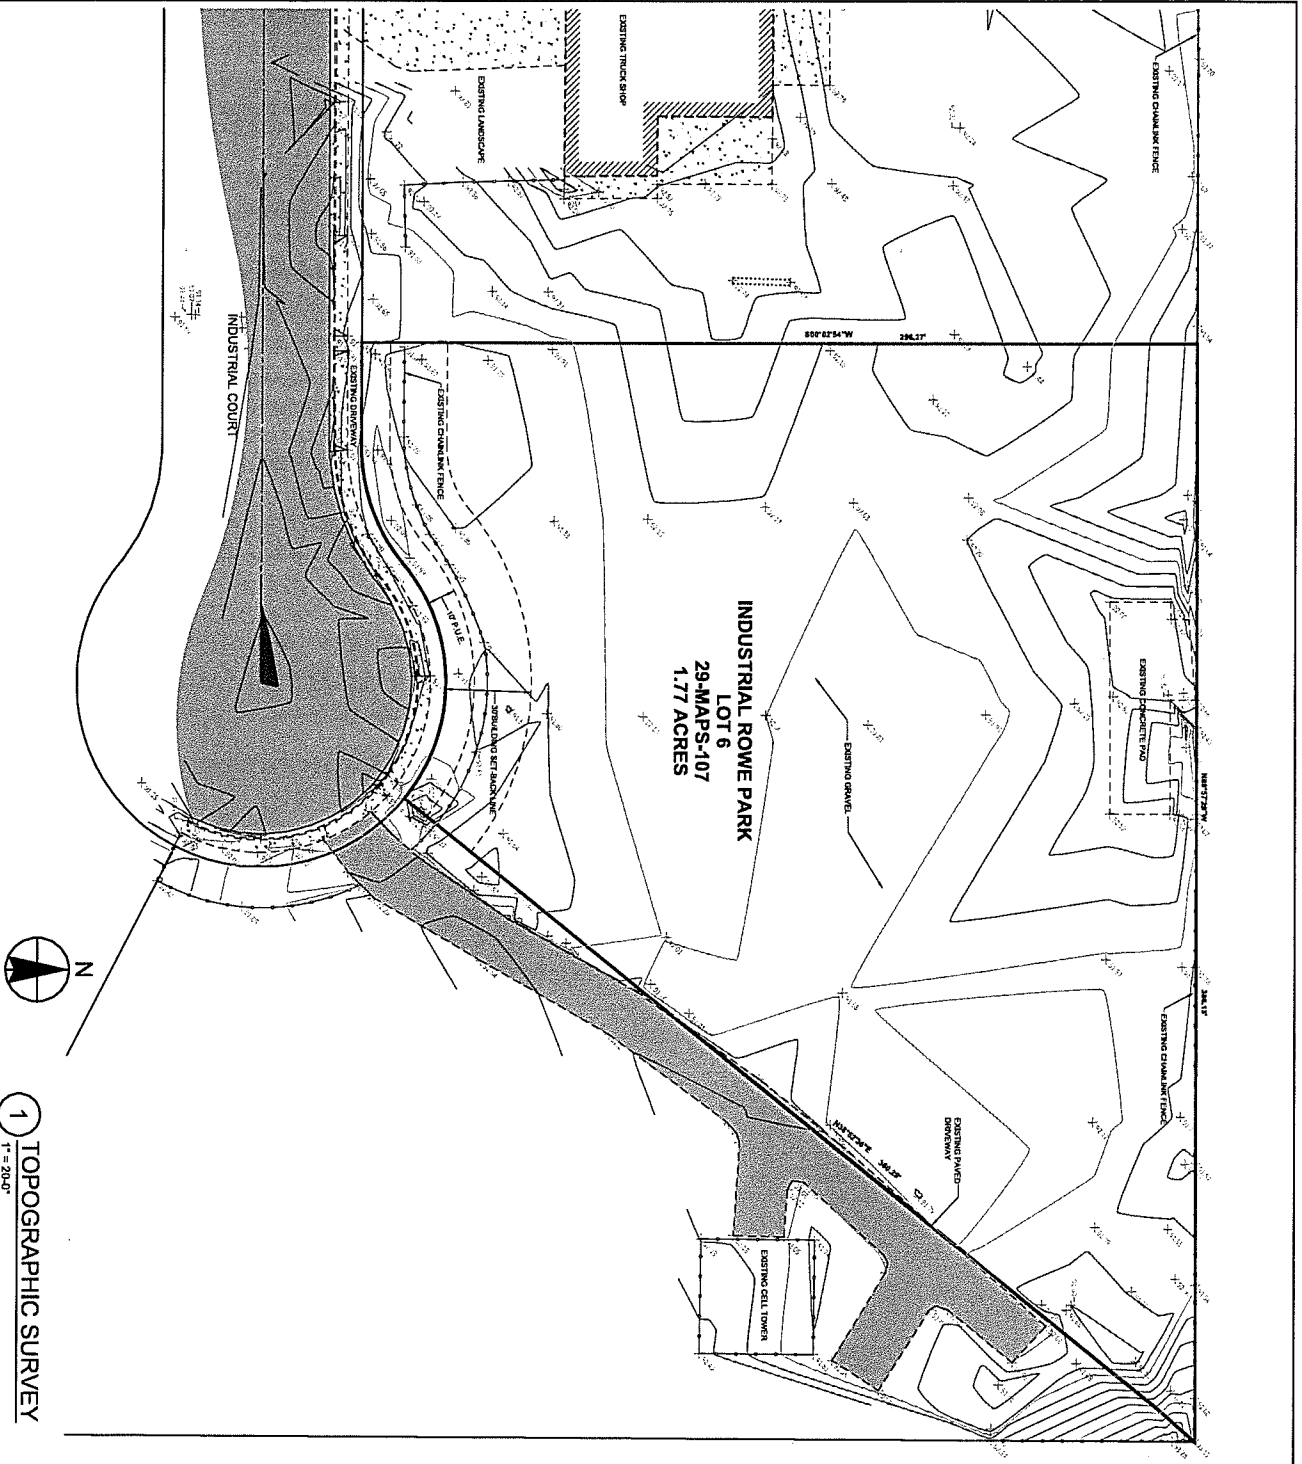

CONDITIONAL USE PERMIT

TRUCK PARKING
2375 INDUSTRIAL COURT
TURLOCK, CA 95380
A.P.N. 044-009-019

PROJECT DATA

PROJECT SIZE & TYPE	1.77 ACRES
SITE AREA	1.77 ACRES
ZONING	I (INDUSTRIAL)
EXISTING LAND USE	EMPTY LOT
PROPOSED LAND USE	TRUCK PARKING

SUMMARY OF WORK


- CONSTRUCTION OF 22 TRUCK PARKING LOT

PROJECT DIRECTORY

OWNER:
FISHPOND BUNCH
782 JONAS WAY
OXFORD, CA 95361

DESIGNER/PROJECT MANAGER:
ELEVATION DESIGN + CONSULTING
PO BOX 119
TURLOCK, CA 95380
CELL: 209.530.1199
elevation-cd@outlook.com

VICINITY MAP

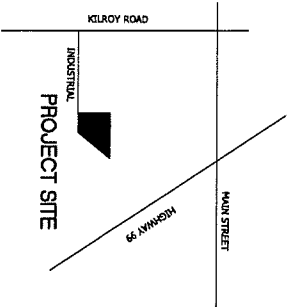

TRUCK PARKING
2375 INDUSTRIAL COURT
TURLOCK, CA. 95380

TOPOGRAPHIC SURVEY


elevation
DESIGN + CONSULTING

PROJECT NO. 20-016
DATE: 1/17/20
DRAWN BY: SCU
CHECKED BY: SCU

Job#: 20-016
Scale: AS NOTED
Date: 1/17/20
Drawn By: SCU
Checked By: SCU

Documents prepared by Bella Vista are to be used only for the specific project and specific use for which they are intended. Any alteration or use in other projects, by owner or any other party, without the expressed, written consent of Bella Vista is done at the user's own risk. If used in a way other than that specifically intended, user will hold Bella Vista harmless from all claims and losses.

SHEET:
A1.0

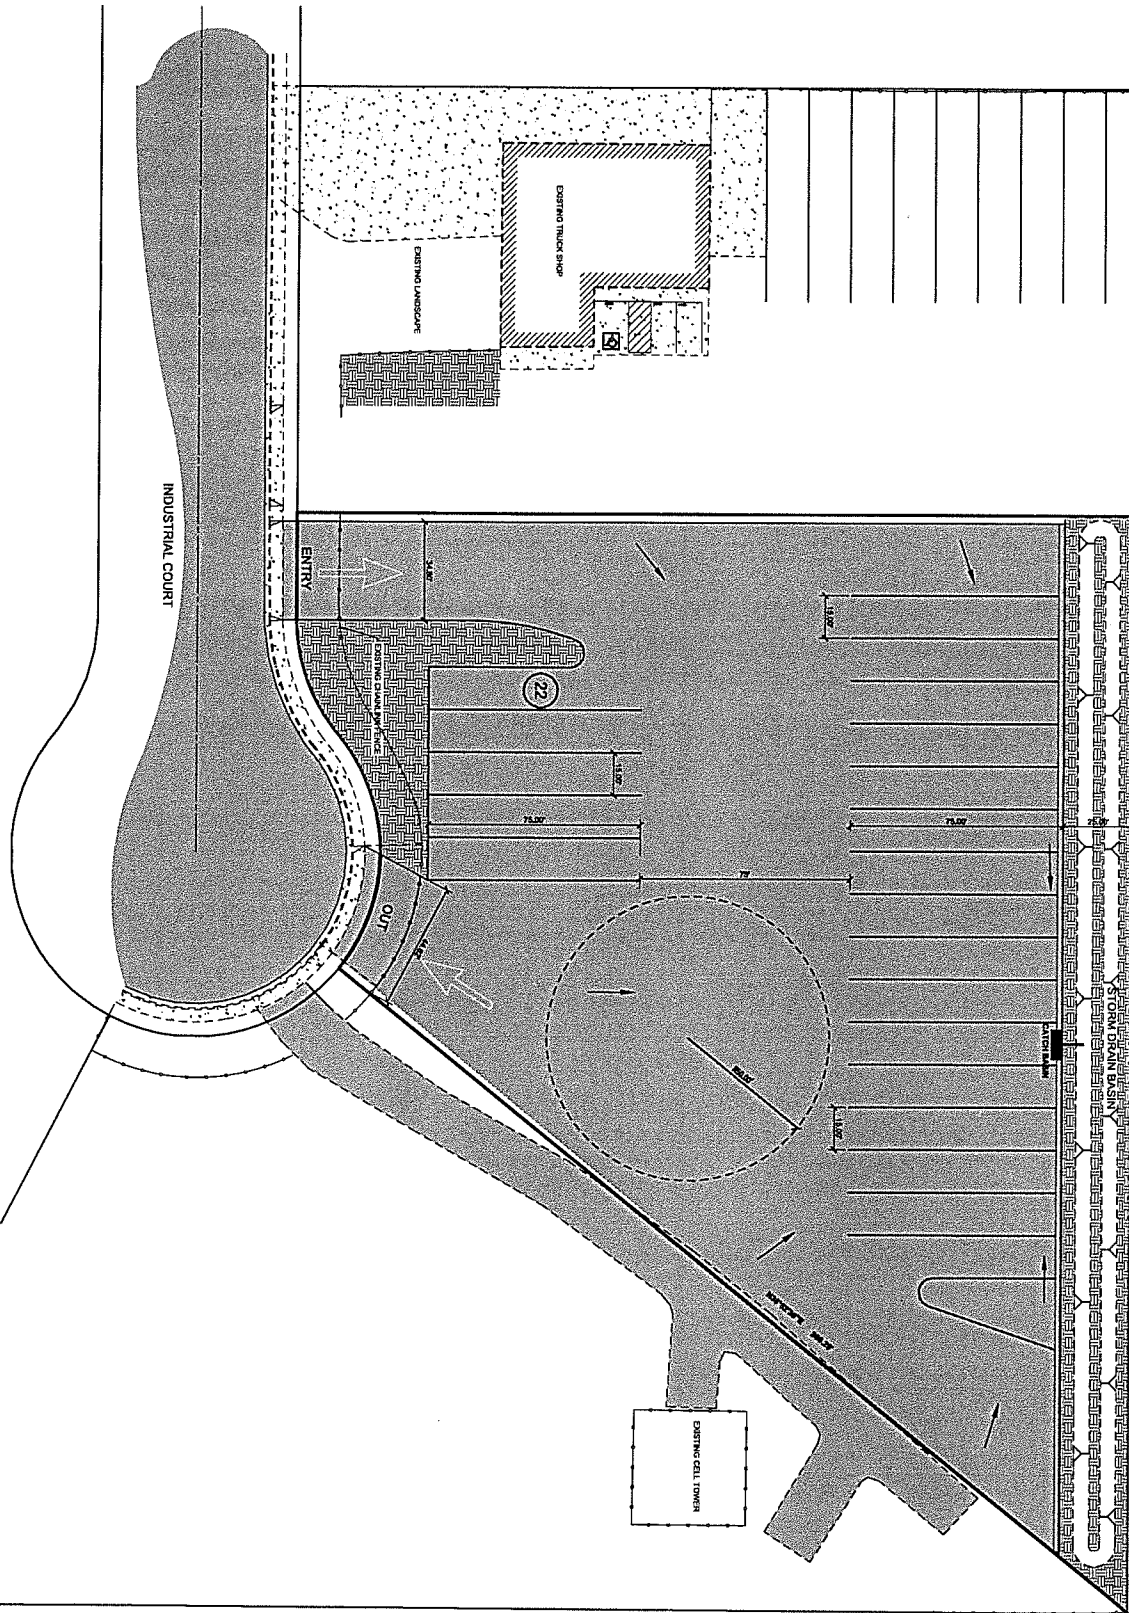

1
 1" = 20'-0"
 CONCEPTUAL PLAN LAYOUT



SHEET:
 A2.0

Documents prepared by Bella Vista
 are to be used only for the specific
 project and specific use for which
 they are intended. Any alteration of
 use to other projects, by owner or
 any other party, without the
 expressed, written consent of Bella
 Vista is done at the user's own risk.
 If used in a way other than that
 specifically intended, user will hold
 Bella Vista harmless from all claims
 and losses.

Job#: 20-016
 Scale: AS NOTED
 Date: 1/17/20
 Drawn By: SCU
 Checked By: SCU

TRUCK PARKING
 2375 INDUSTRIAL COURT
 TURLOCK, CA 95380

elevation
 DESIGN + CONSULTING
 1000 S. GARDEN STREET
 PO BOX 109 GARDEN GROVE
 CA 92641-0109

TRUCK PARKING
 2375 INDUSTRIAL COURT
 TURLOCK, CA 95380

PROPOSED LAYOUT