



DATE: 05/18/2020  
MCG JOB #: 18.116.01

| DATE | REVISIONS |
|------|-----------|
|      |           |
|      |           |
|      |           |
|      |           |

© MCG ARCHITECTS 2009. ALL RIGHTS RESERVED.  
This drawing is the property of MCG ARCHITECTS. It is to be used only for the project and location specified herein. No part of this drawing may be reproduced or transmitted in any form or by any means electronic or mechanical, including photocopying, recording, or by any information storage and retrieval system, without prior written permission of MCG ARCHITECTS.

SITE PLAN  
PROPOSED McDONALD'S DRIVE THRU EXHIBIT A

TURLOCK TOWN CENTER


RECEIVED

15535 Alton Parkway, Suite 100  
Irvine, California 92618  
949.553.1177  
mcp@mcgarchitects.com




MAY 20 2020

CITY OF TURLOCK  
PLANNING DIVISION

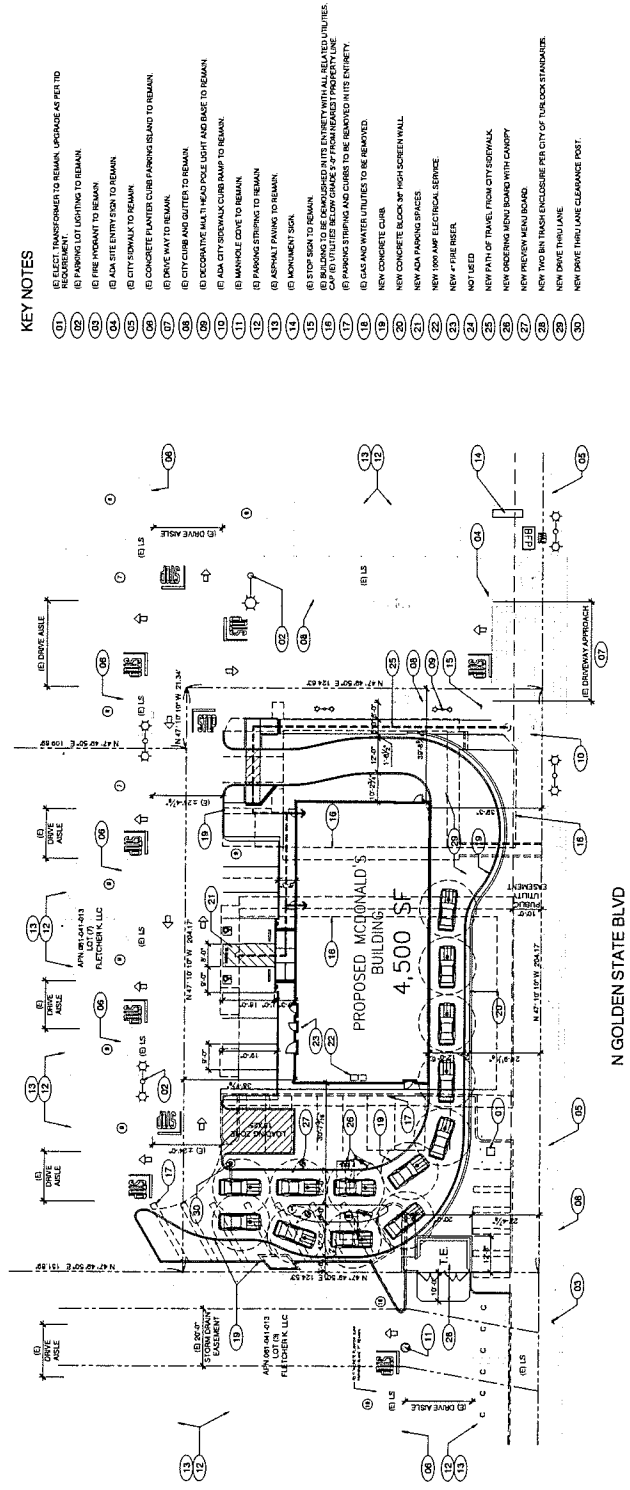

KEY NOTES

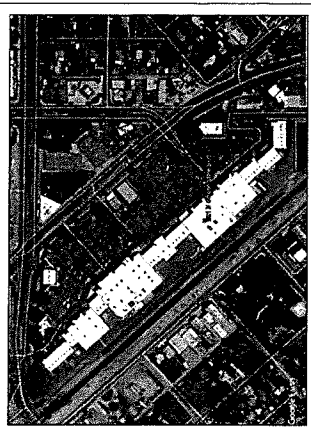

VICINITY MAP

SCHEDULE OF KEYS NOTES:

- 01 (B) PUBLIC UTILITY EASEMENT
- 02 (B) CONCRETE CURB AND SIDEWALK
- 03 (B) CITY SIDEWALK
- 04 (B) CITY CURB AND GUTTER
- 05 (B) PARKING LOT LIGHT POLE
- 06 (B) PEDESTRIAN PATH OF TRAVEL FROM PUBLIC SIDEWALK
- 07 (B) MONUMENT SIGN
- 08 (B) STORM DRAIN EASEMENT
- 09 (B) ASPHALT PARKING
- 10 (B) 4'-1" HIGH PLANTER SITE WALL
- 11 (B) CHAIN LINK FENCE
- 12 (B) PARKING LOT LANDSCAPE PLANTER ISLAND
- 13 (B) FIRE HYDRANT
- 14 (B) ACCESSIBLE PARKING STALLS AND RAMP
- 15 (B) ELECTRICAL SWITCHGEAR
- 16 (B) ELECTRICAL TRANSFORMER








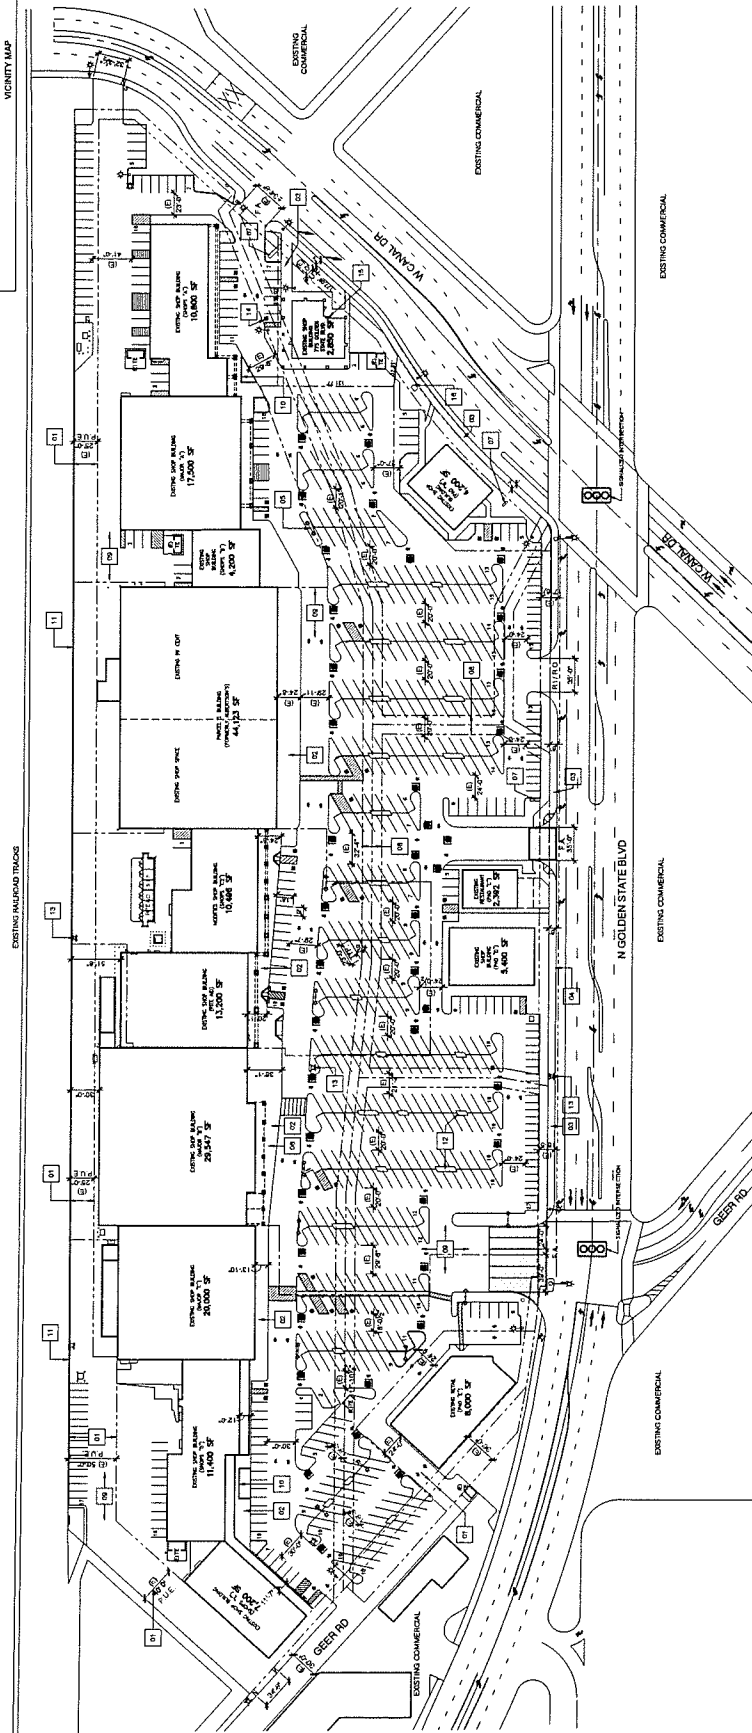

EXISTING OVERALL SITE PLAN  
(FOR REFERENCE ONLY)

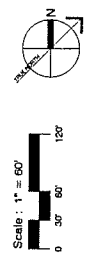

DATE: 05/18/2020  
MCG JOB #: 18-118-01

REVISIONS

DATE

DESCRIPTION



111 Pacific, Suite 280  
Irvine, California 92618  
© 949.553.1117 © 949.474.7056  
mccgarchitecture.com


TURLOCK TOWNE CENTER

TURLOCK, CALIFORNIA

RECEIVED

MAY 20 2020


CITY OF TURLOCK  
PLANNING DIVISION

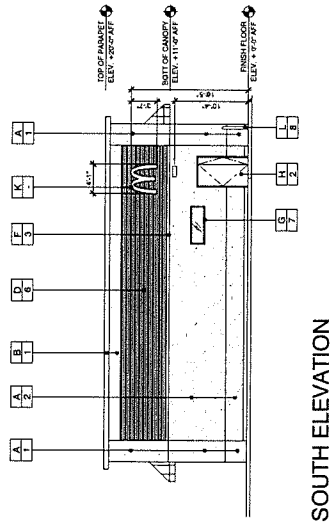

**SOUTH ELEVATION**

|   |                             |
|---|-----------------------------|
| A | EXTERIOR CEMENT PLASTER     |
| B | EPS CORNICE BAND            |
| C | WOODEN SIDING PANEL         |
| D | CORRUGATED METAL PANEL      |
| E | STANDING SEAM METAL CANOPY  |
| F | METAL POST/ TRIM            |
| G | ALUMINUM STOREFRONT/ WINDOW |
| H | METAL DOOR                  |
| I | LIGHT FIXTURE               |
| K | SIGNAGE BY OTHERS           |
| L | ROLLABLES                   |

|   |                                                |
|---|------------------------------------------------|
| 1 | SW9150 AGED WHITE<br>BY: SHERMAN WILLIAMS      |
| 2 | SW9049 SILVER GRAY<br>BY: SHERMAN WILLIAMS     |
| 3 | SW7077 PORPOISE<br>BY: SHERMAN WILLIAMS        |
| 4 | VANTAGE WOOD - BARK<br>BY: NICHEA              |
| 5 | DARK BRONZE<br>BY: BERRIDGE                    |
| 6 | CITYSCAPE<br>BY: BERRIDGE                      |
| 7 | DARK BRONZE ANOXIDIZED<br>BY: KAMNEER          |
| 8 | SW9202 DECISIVE YELLOW<br>BY: SHERMAN WILLIAMS |

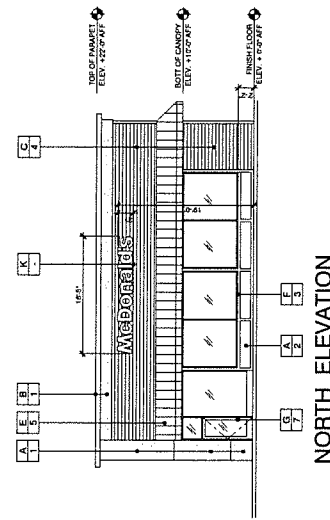

NORTH ELEVATION

